



道路照明設置箇所図

知十IC部

橋梁部(今泉大橋)

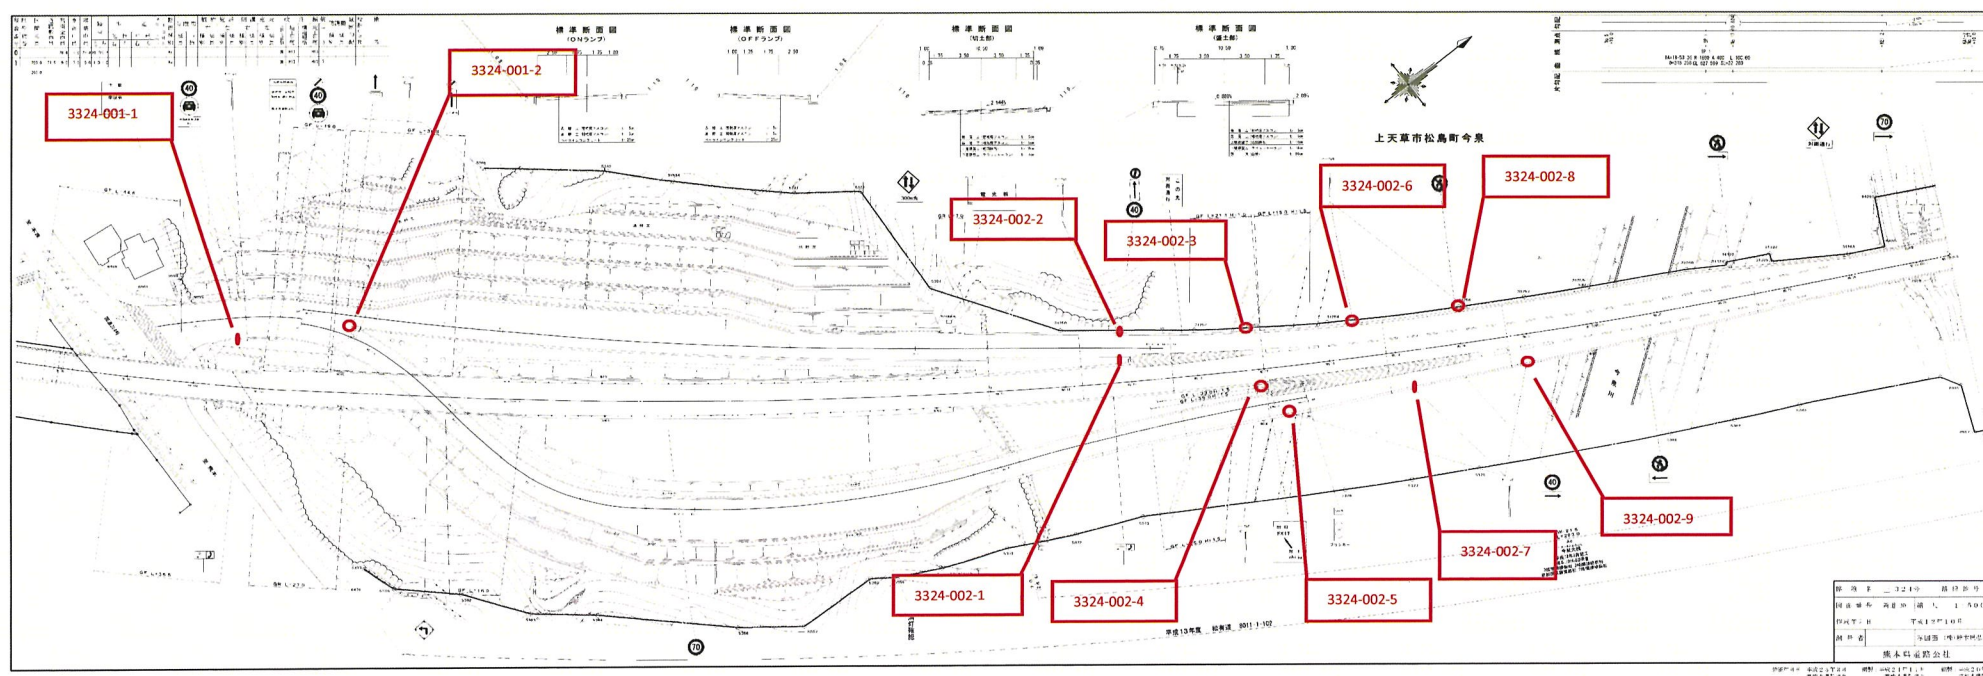


知十トンネル坑口部

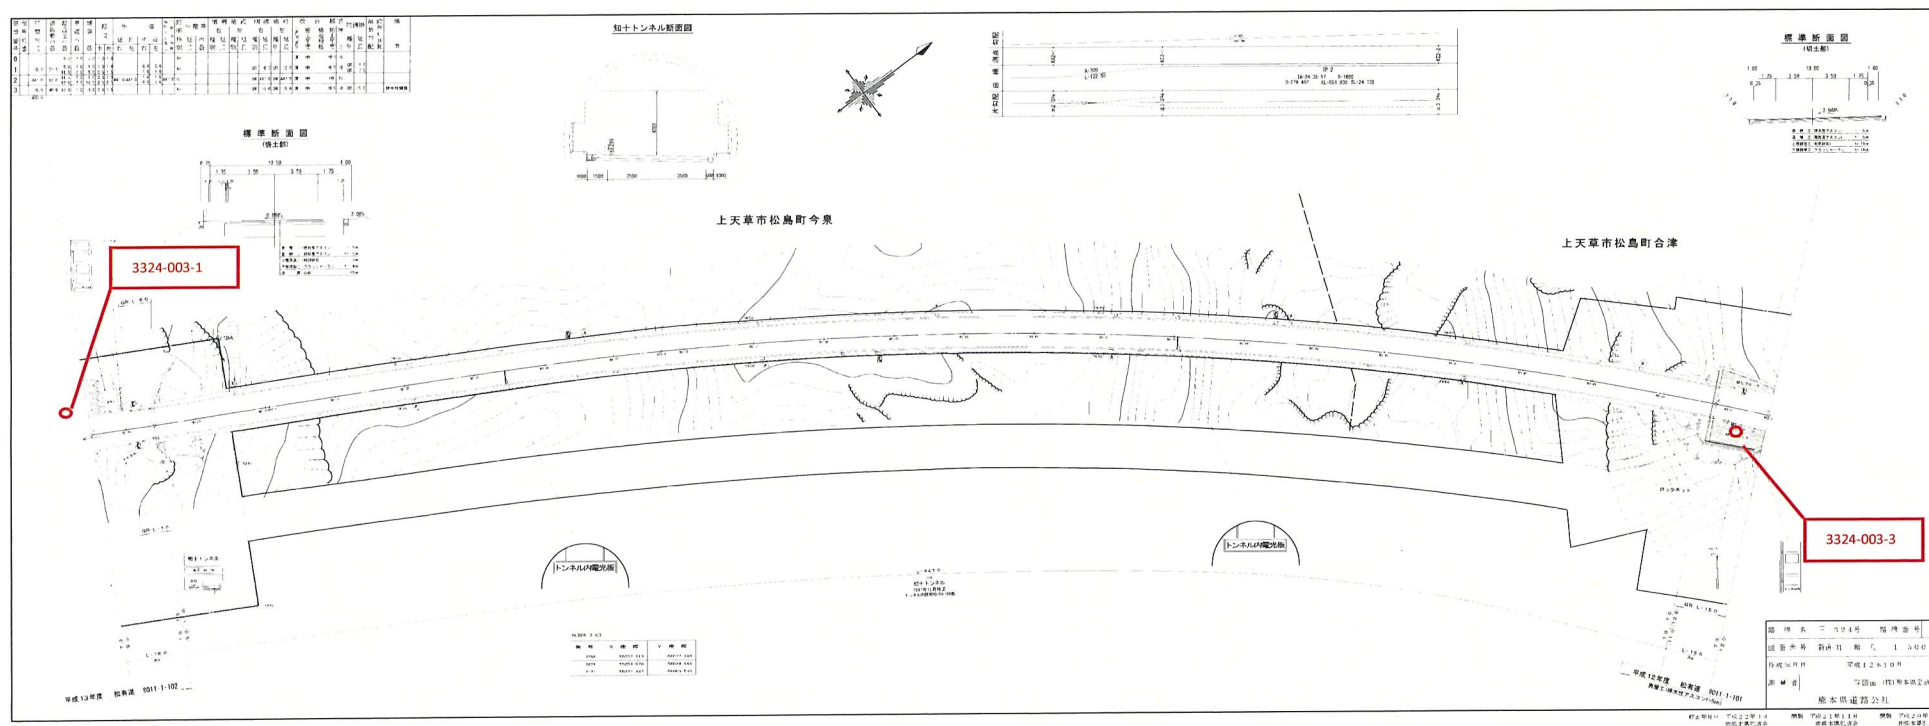


道路照明設置箇所図

西目トンネル坑口部

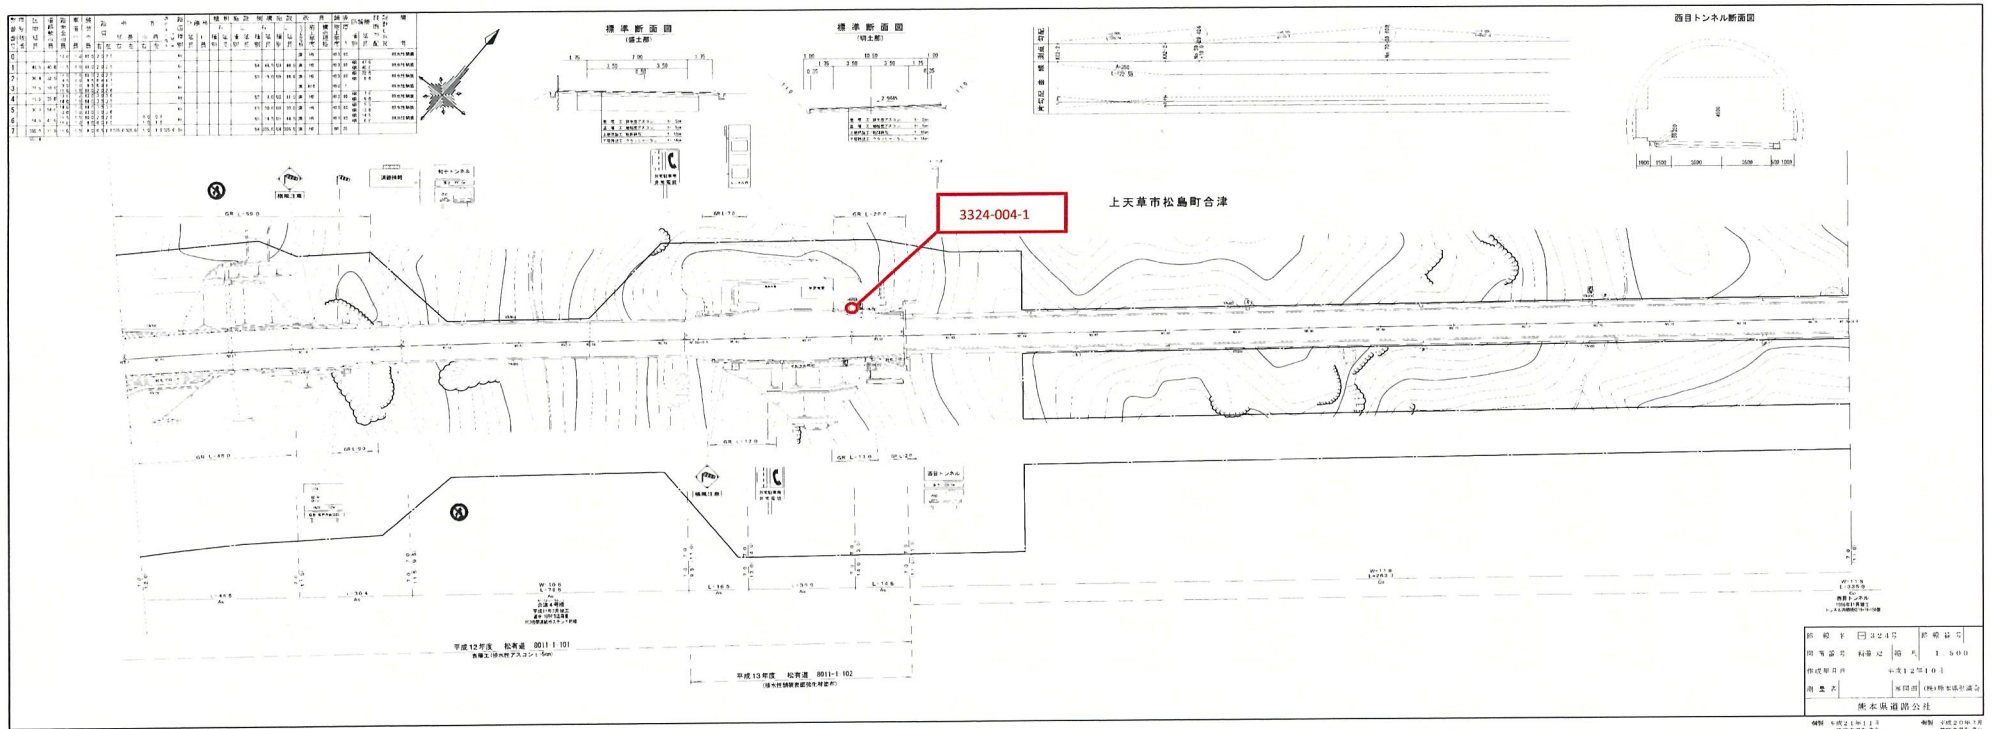


道路照明設置箇所図

西目トンネル坑口部

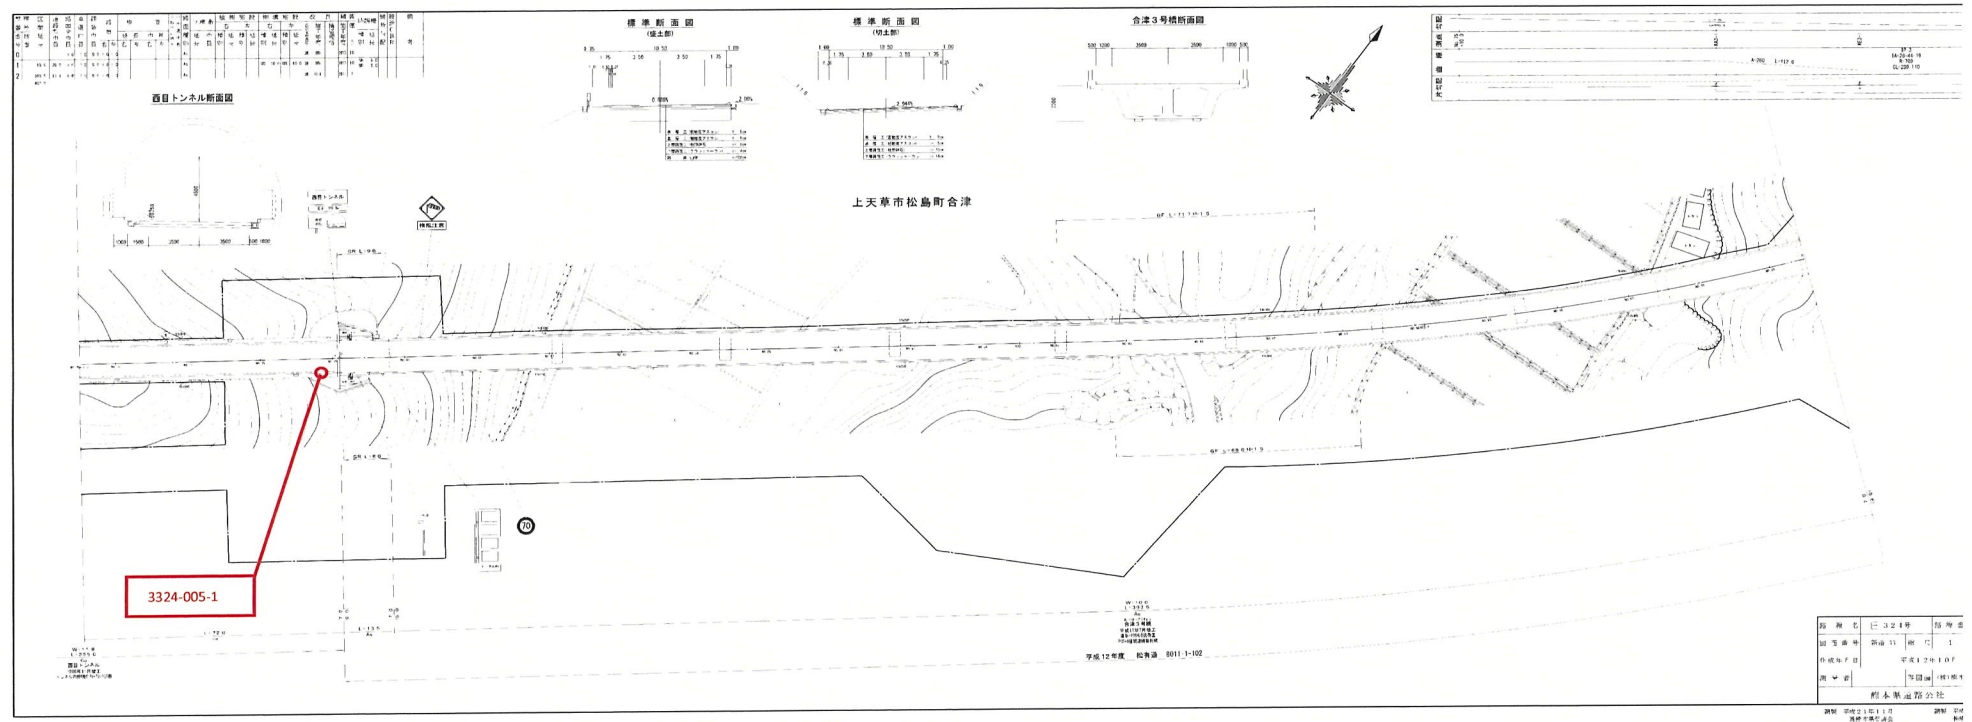


道路照明設置箇所図

西の浦トンネル坑口部

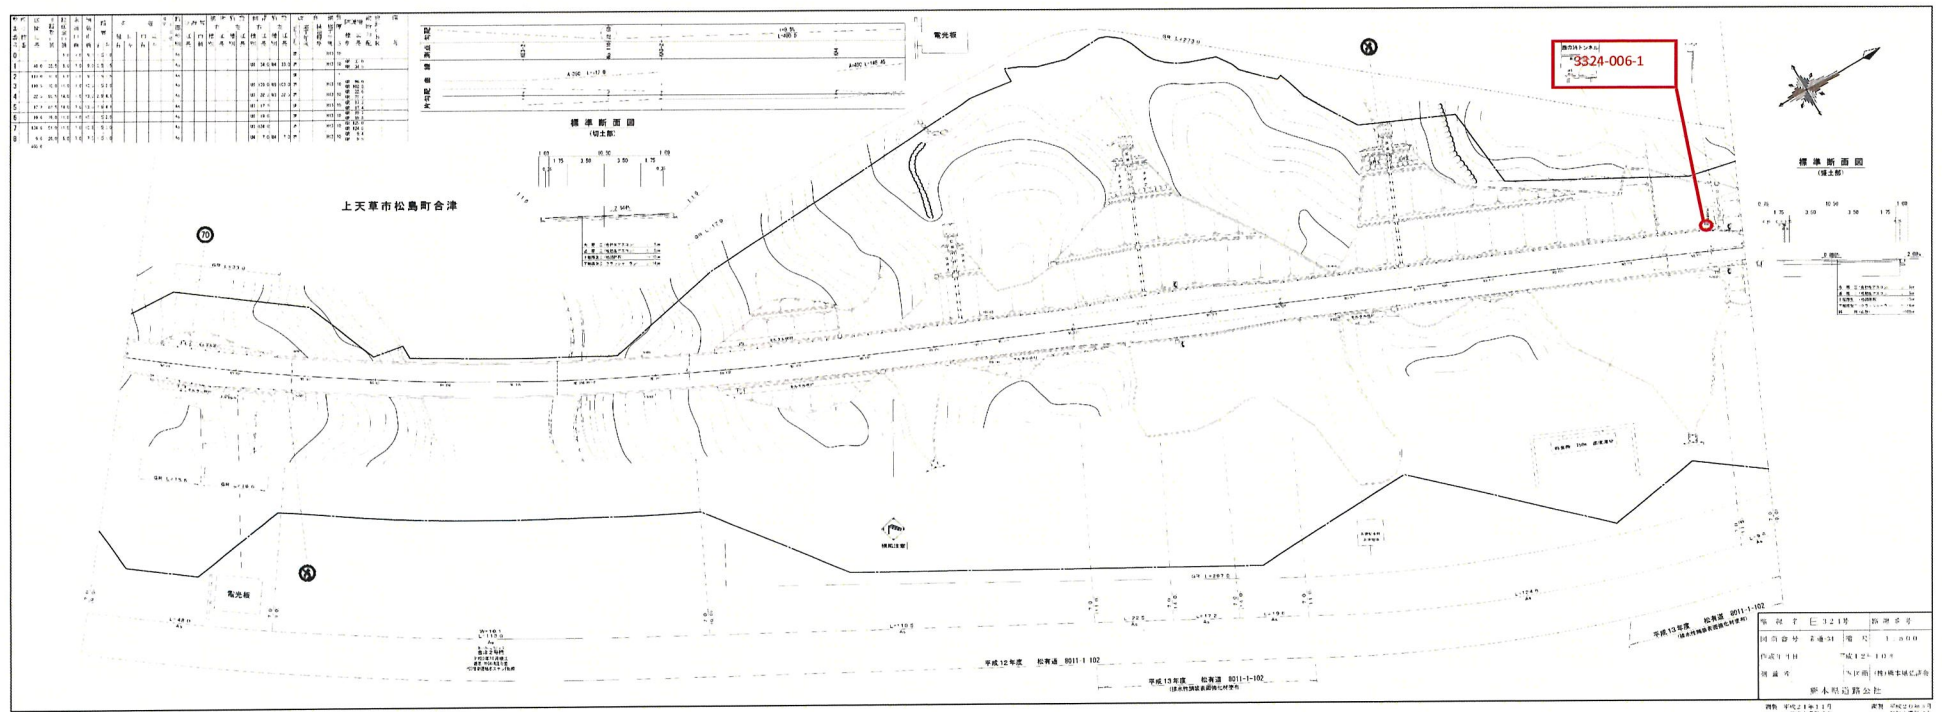


西の浦トンネル坑口部





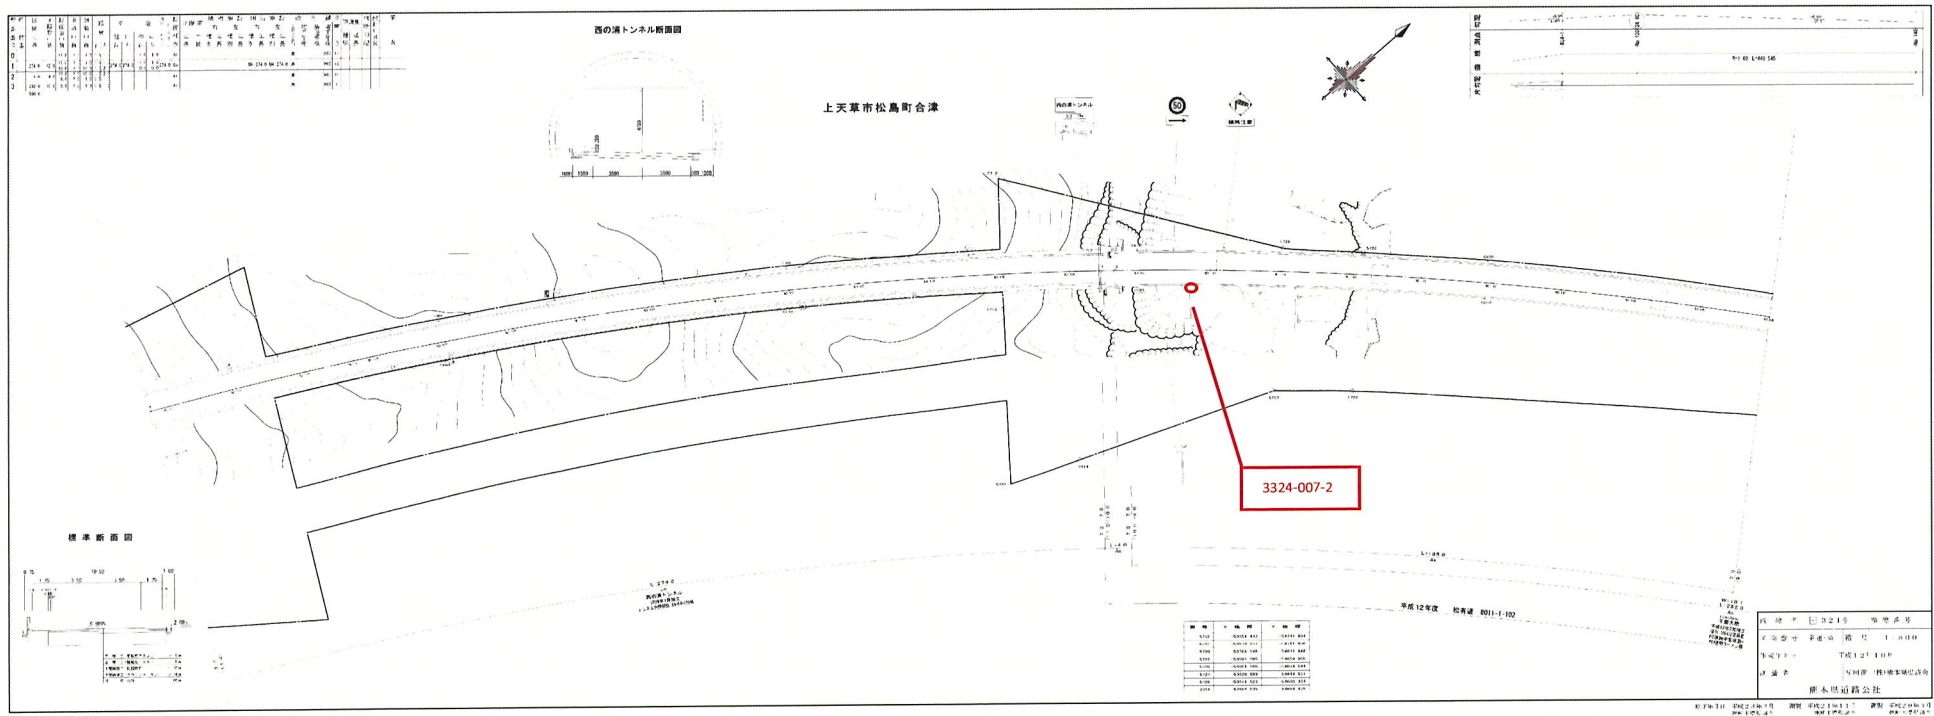


道路照明設置箇所図

料金所

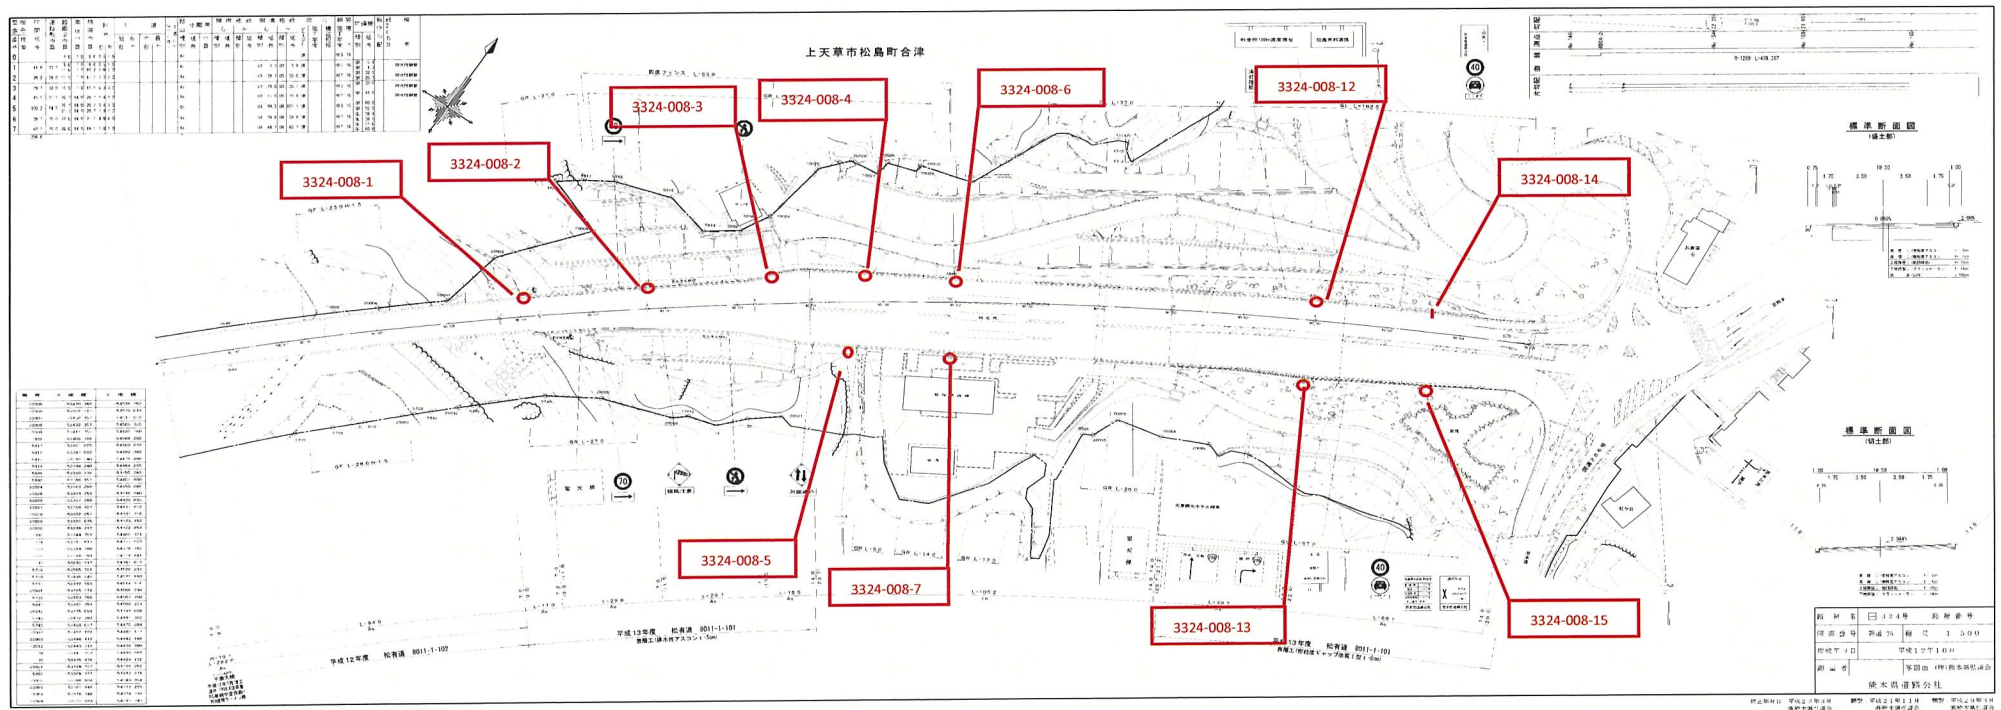

(可変式道路情報板・TN警報表示板・補助警報表示板・LED式・C形可変情報板)

     

道路情報板等設置箇所図

(可変式道路情報板・TN警報表示板・補助警報表示板・LED式(形可変情報板))

標識設置箇所図


324-104-01



324-110-01



324-112-01

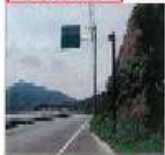

324-114-01




324-114-03



324-115-02



324-115-01

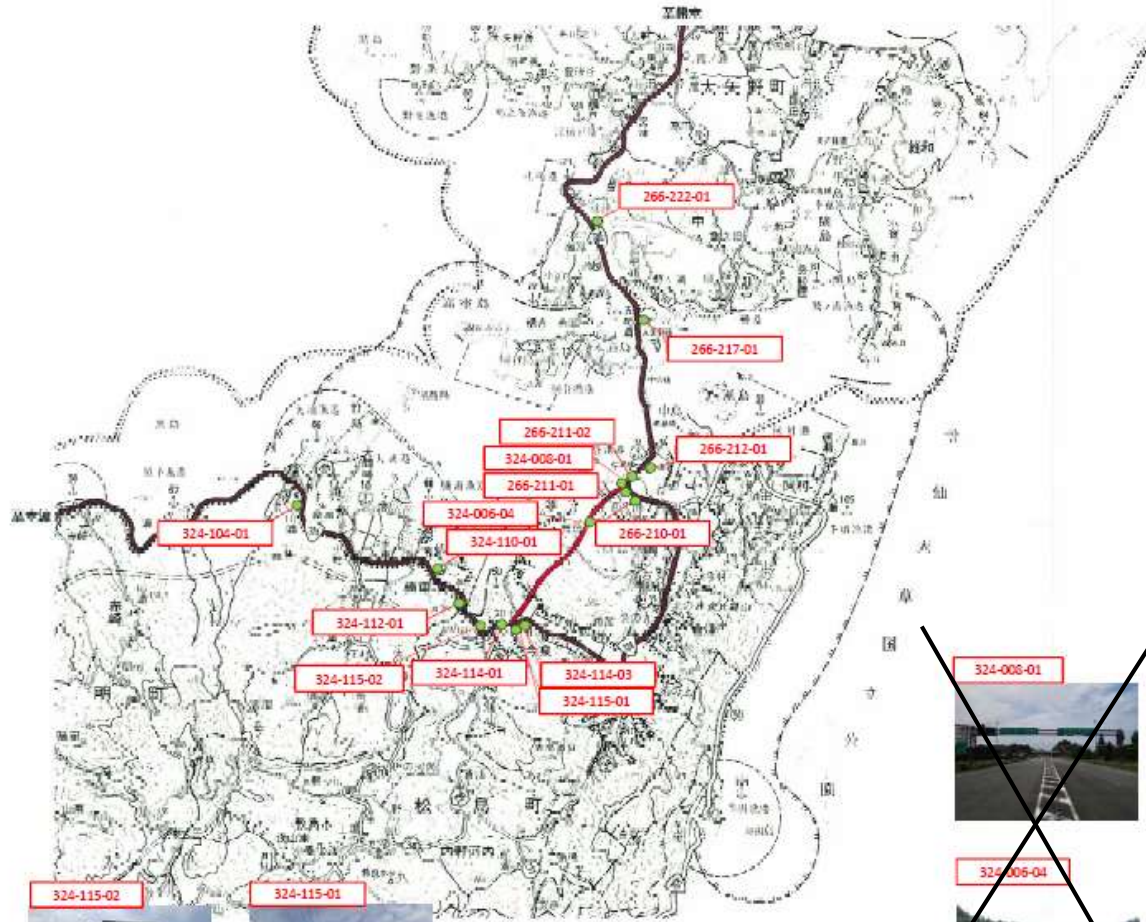

266-222-01

266-217-01

266-211-02

324-006-01

266-211-01

324-006-04

324-110-01

266-210-01

324-112-01

324-115-02

324-114-01

324-114-03

324-115-01

324-006-01



324-006-04



266-210-01



266-211-01



266-211-02



266-212-01



266-217-01



266-222-01



状 況 写 真

管理機関

熊本県 天草地域振興局

路線名 熊本天草幹線道路

整理番号

106-1

施設管理番号

所在地

熊本県上天草市松島町合津


距離標(自)

10.475

(至)

—

展開図

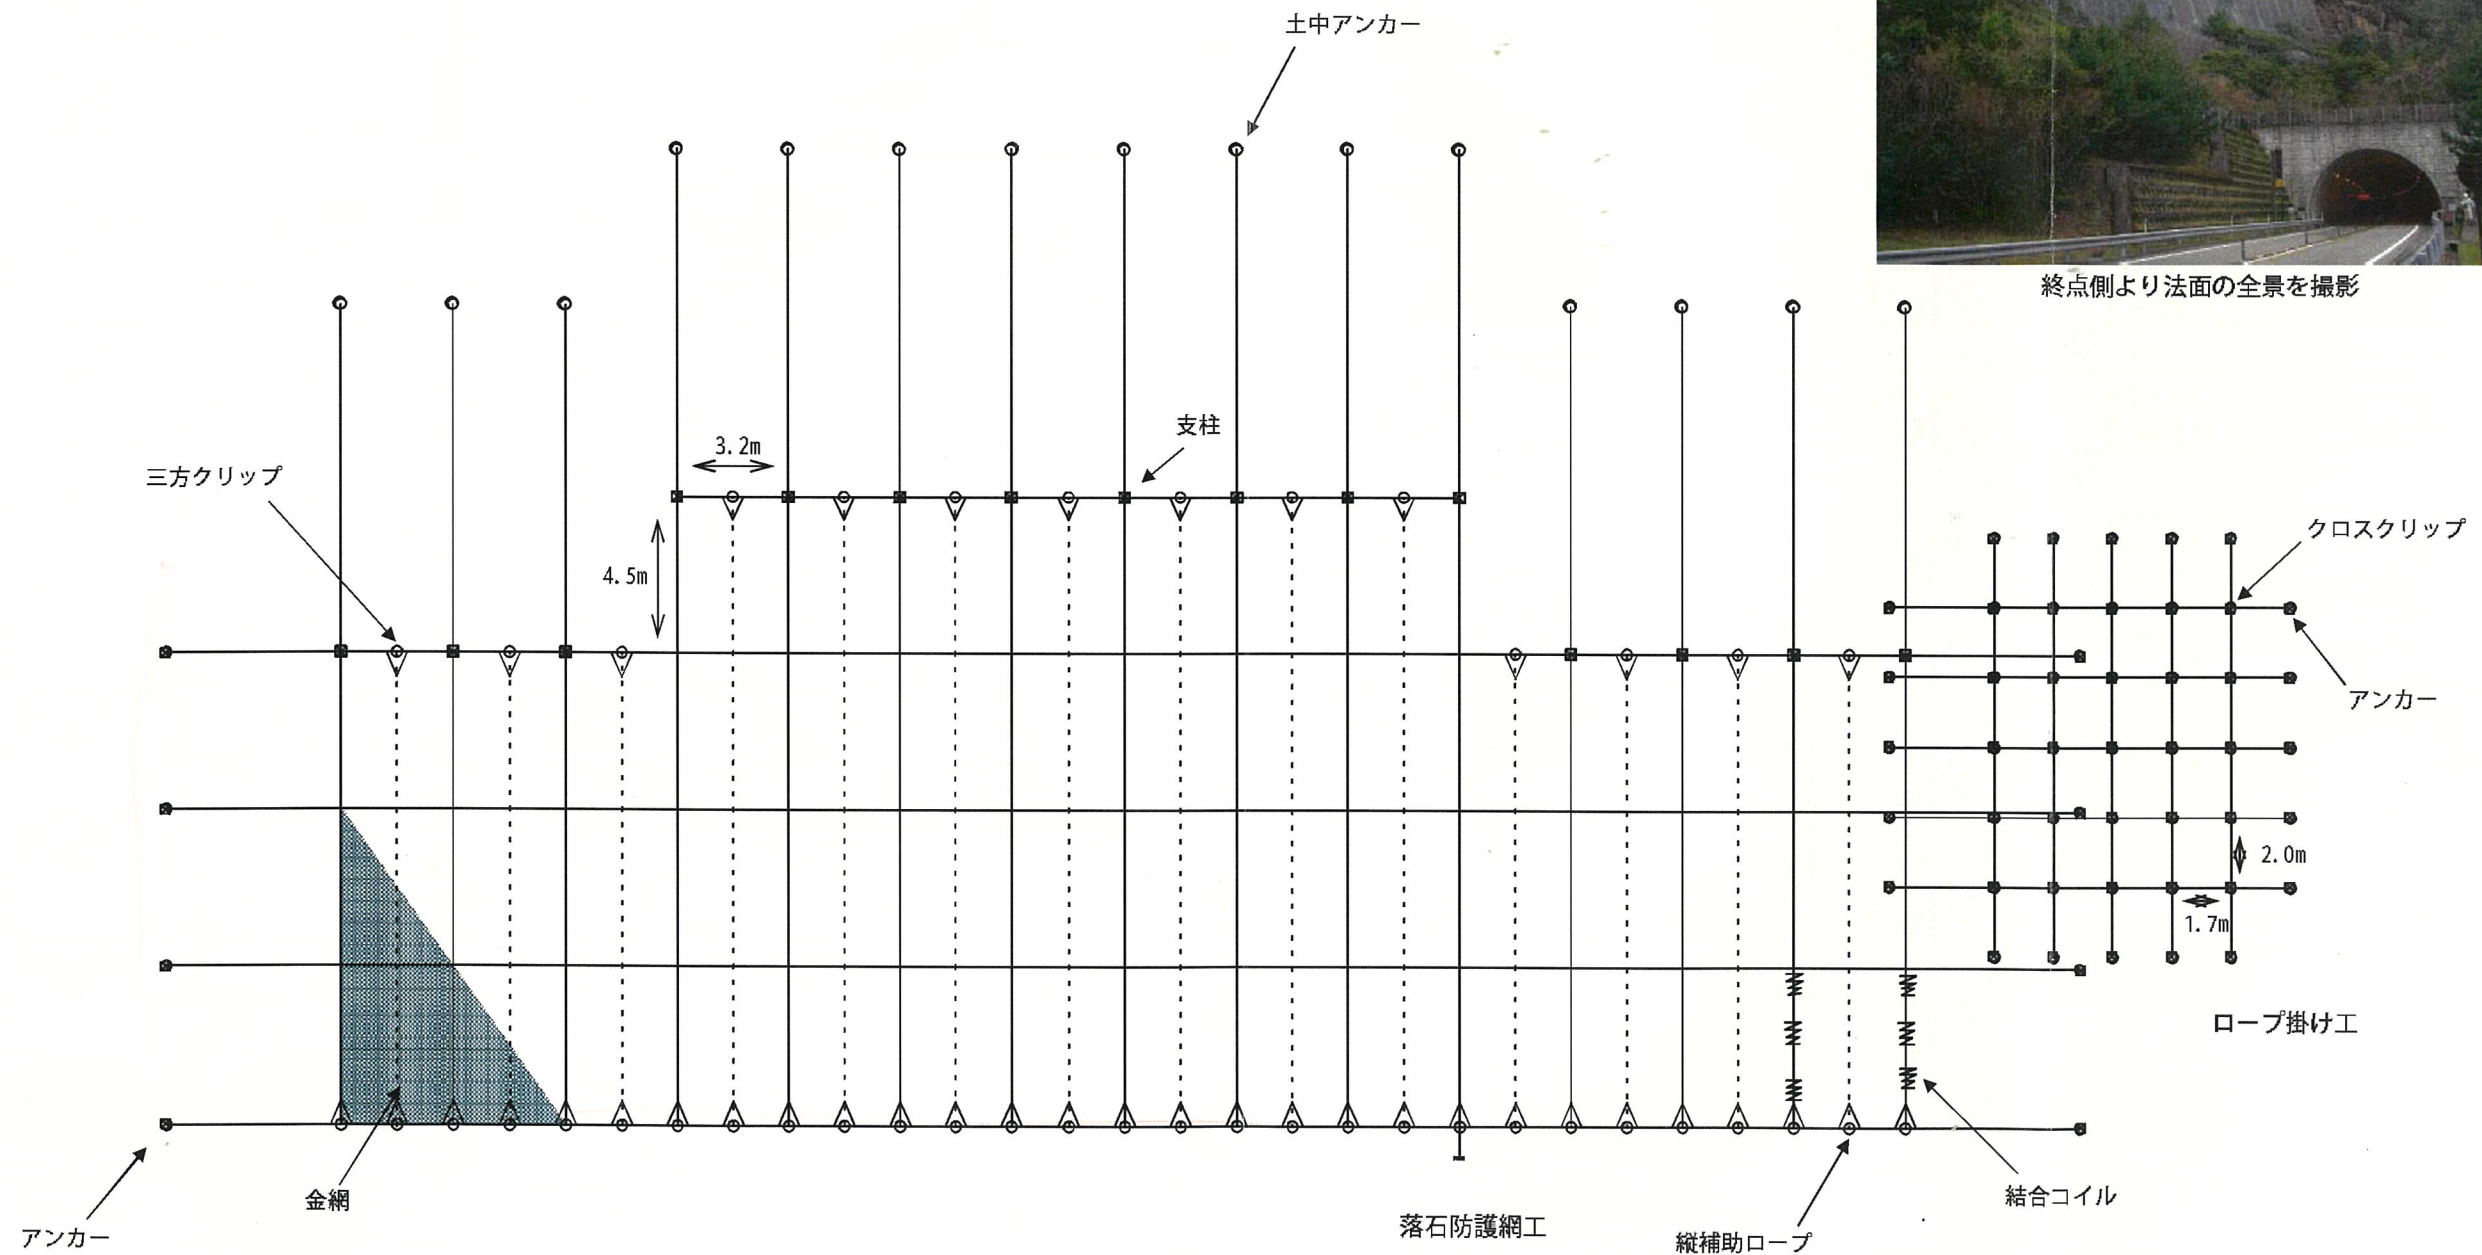

終点側より法面の全景を撮影